

General - Notes:

1. ALL DIMENSIONS UNLESS OTHERWISE NOTED ARE TO FACE UNLESS INDICATED OTHERWISE.
2. ALL WORK TO BE COMPLETED WITHIN THE SPECIFIED TIME FRAME AND TO THE SATISFACTION OF THE CLIENT AND THE LOCAL AUTHORITY.
General - Legend:

Notes: 1. All work to be completed within the specified time frame and to the satisfaction of the client and the local authority.

2. All work to be completed within the specified time frame and to the satisfaction of the client and the local authority.

Timber Framing - Notes:

1. ALL DIMENSIONS UNLESS OTHERWISE NOTED ARE TO FACE UNLESS INDICATED OTHERWISE.
2. ALL WORK TO BE COMPLETED WITHIN THE SPECIFIED TIME FRAME AND TO THE SATISFACTION OF THE CLIENT AND THE LOCAL AUTHORITY.
Timber Framing - Treatment:

ALL DIMENSIONS UNLESS OTHERWISE NOTED ARE TO FACE UNLESS INDICATED OTHERWISE.

1. ALL DIMENSIONS UNLESS OTHERWISE NOTED ARE TO FACE UNLESS INDICATED OTHERWISE.

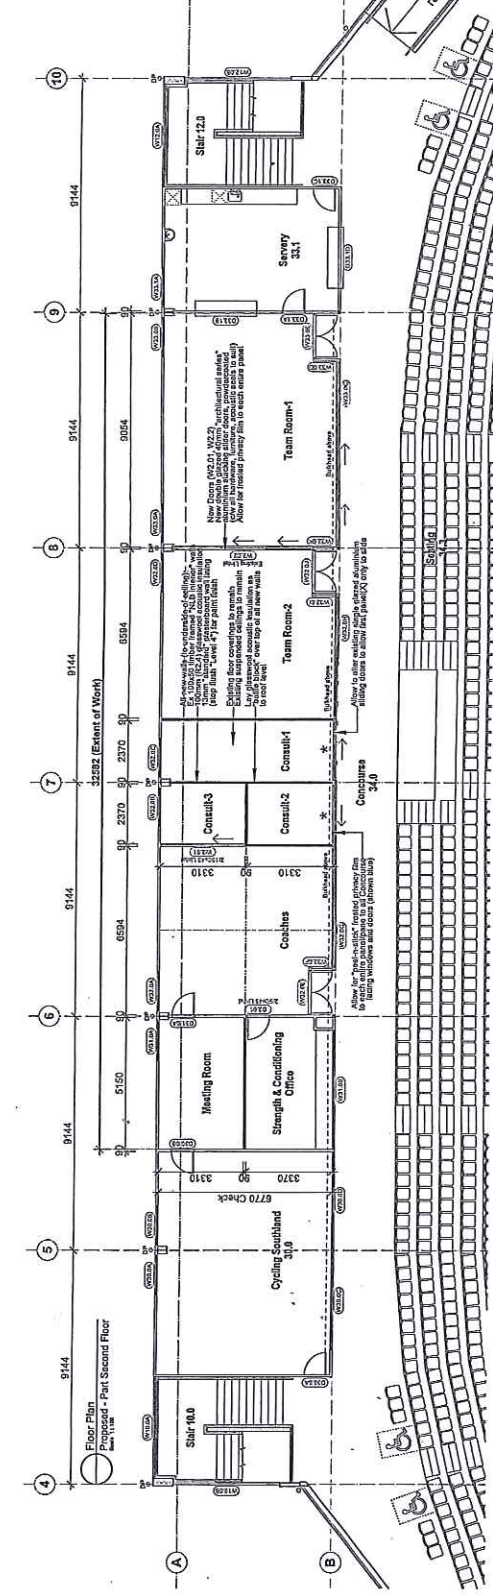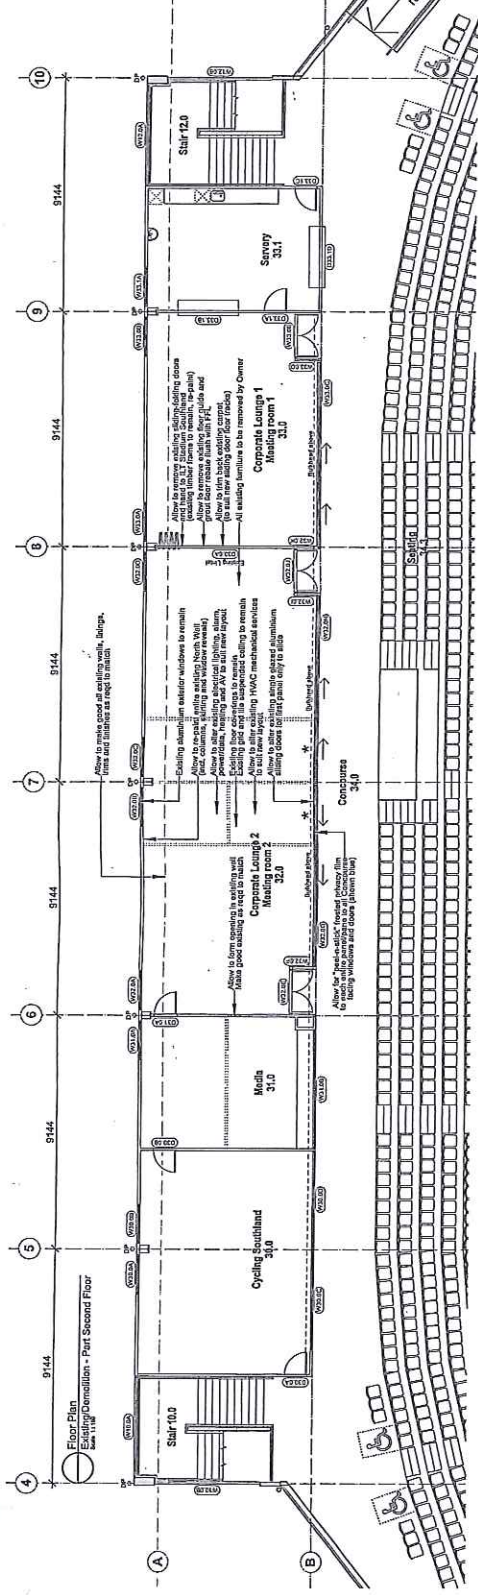

PRELIMINARY ISSUE

CHECK ALL DIMENSIONS PRIOR TO CONSTRUCTION OR INSTALLATION OF DIMENSIONS.

REVISION	DATE	BY	REASON
A	20 AUGUST 2016		Preliminary Issue

SCALE: 1:100 @A1, 1:200 @A3

DATE: 29 AUGUST 2016


JOB TITLE/CLIENT: HIGH PERFORMANCE TRAINING CENTRE FOR GOLFERS, ILLY VELDOROME SURREY PARK, INVERCARGILL


SHEET TITLE: EXISTING FLOOR PLAN PROPOSED FLOOR PLAN

SHEET NO: A-01

PROJECT NO: 16337

SOUTHLAND
 NEW ZEALAND SPIRIT

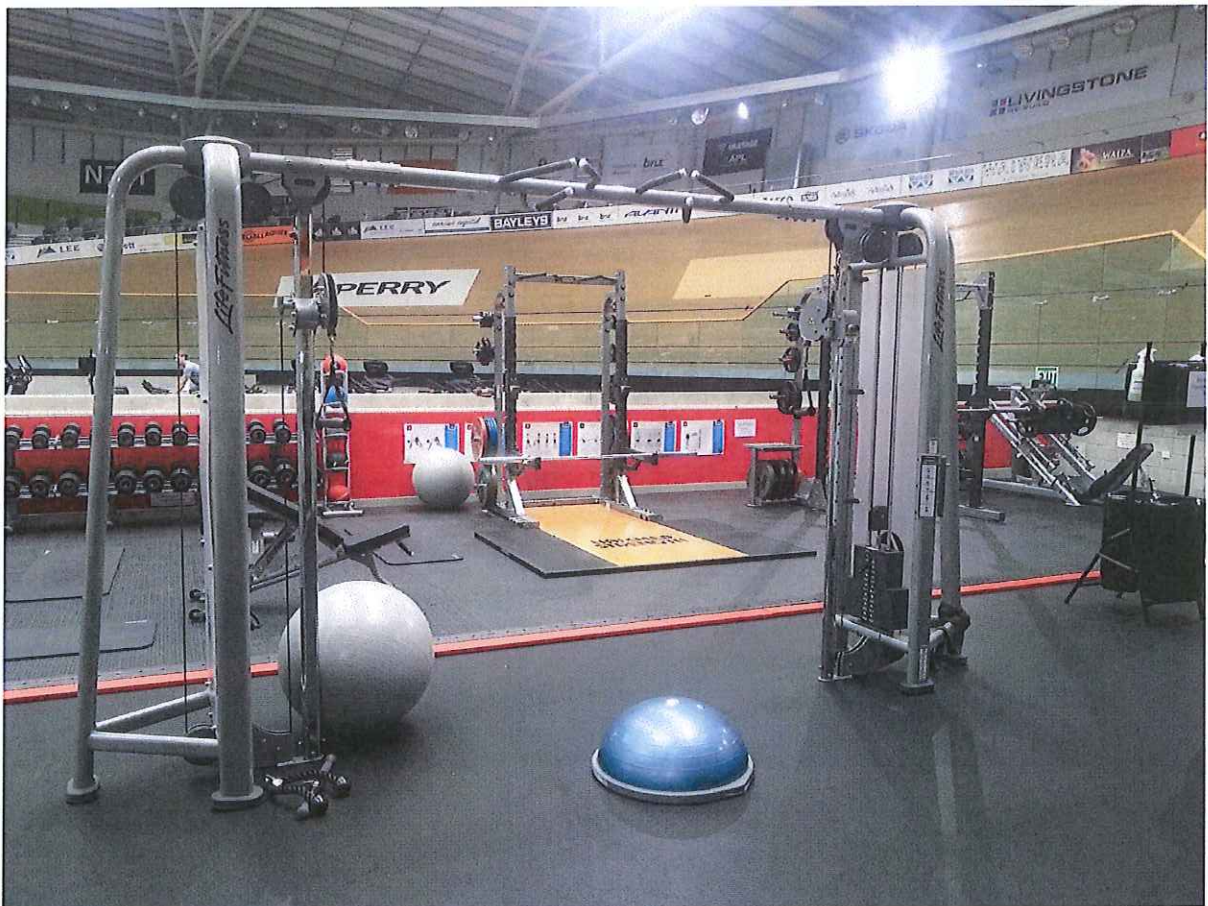

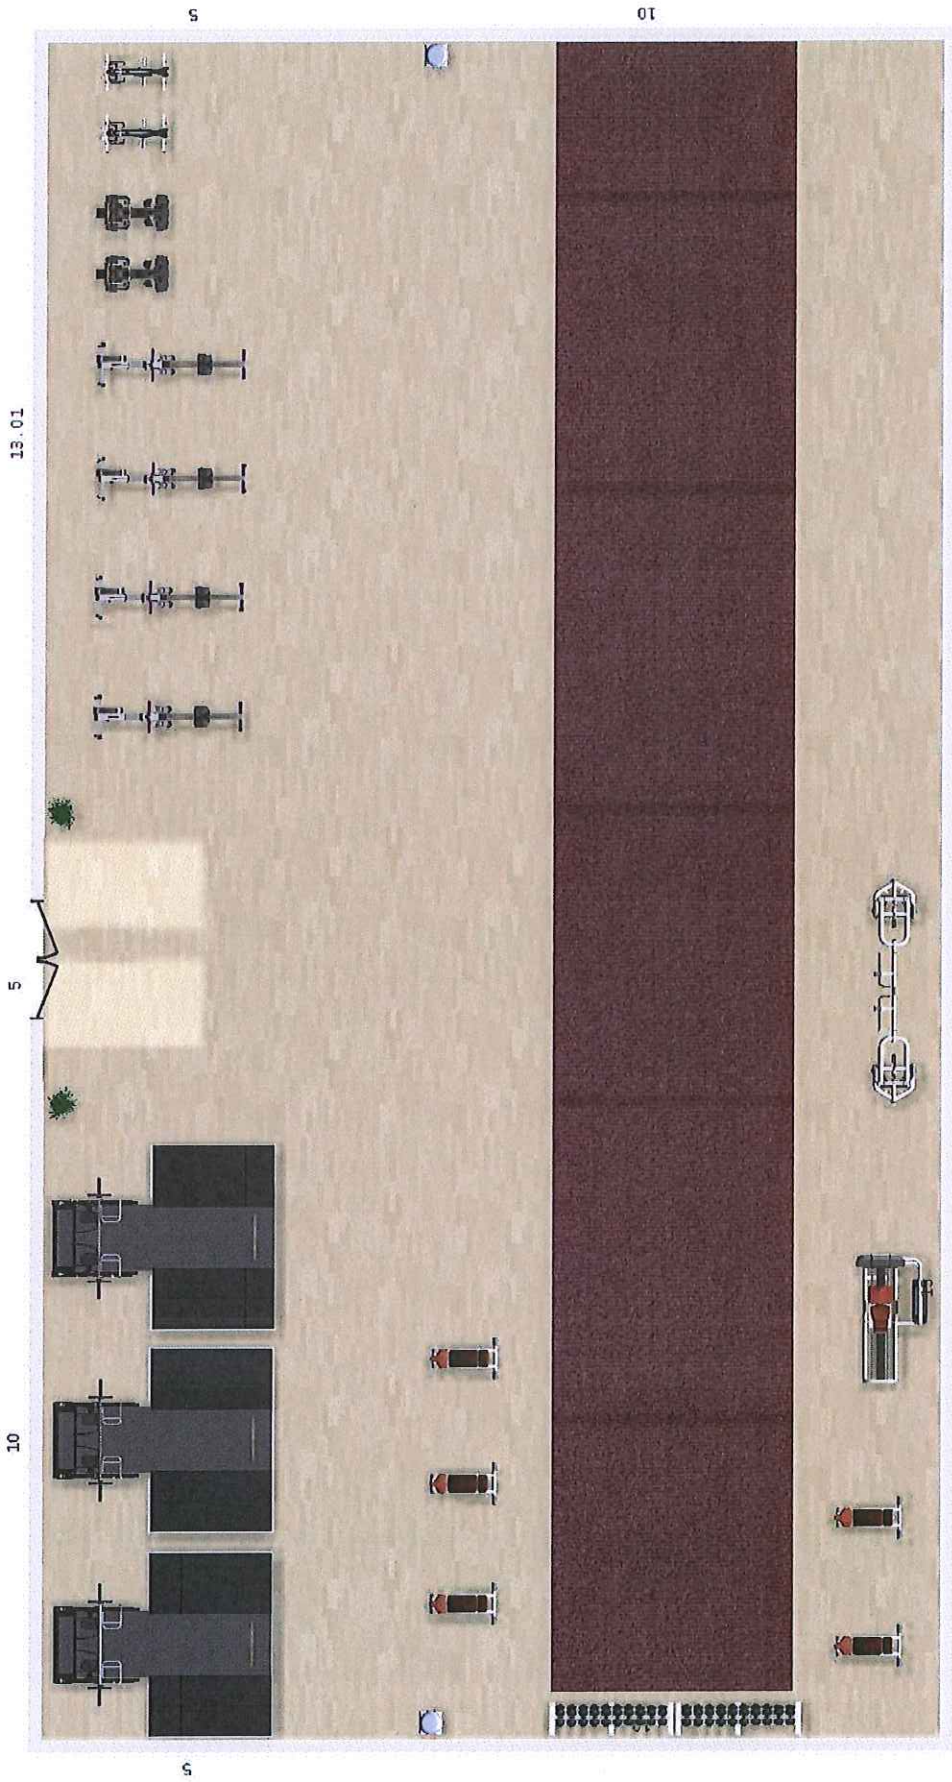

APPROXIMATION OF FLOOR AND PLANNING AREA
Floor Plan measurements are approximate and are for illustrative purposes only. While do not doubt the floor plans accuracy, we make no guarantee, warranty or representation as to the accuracy and completeness of the floor plan. You or your advisors should conduct a careful, independent investigation of the property to determine to your satisfaction as to the suitability of the property for your space requirements